


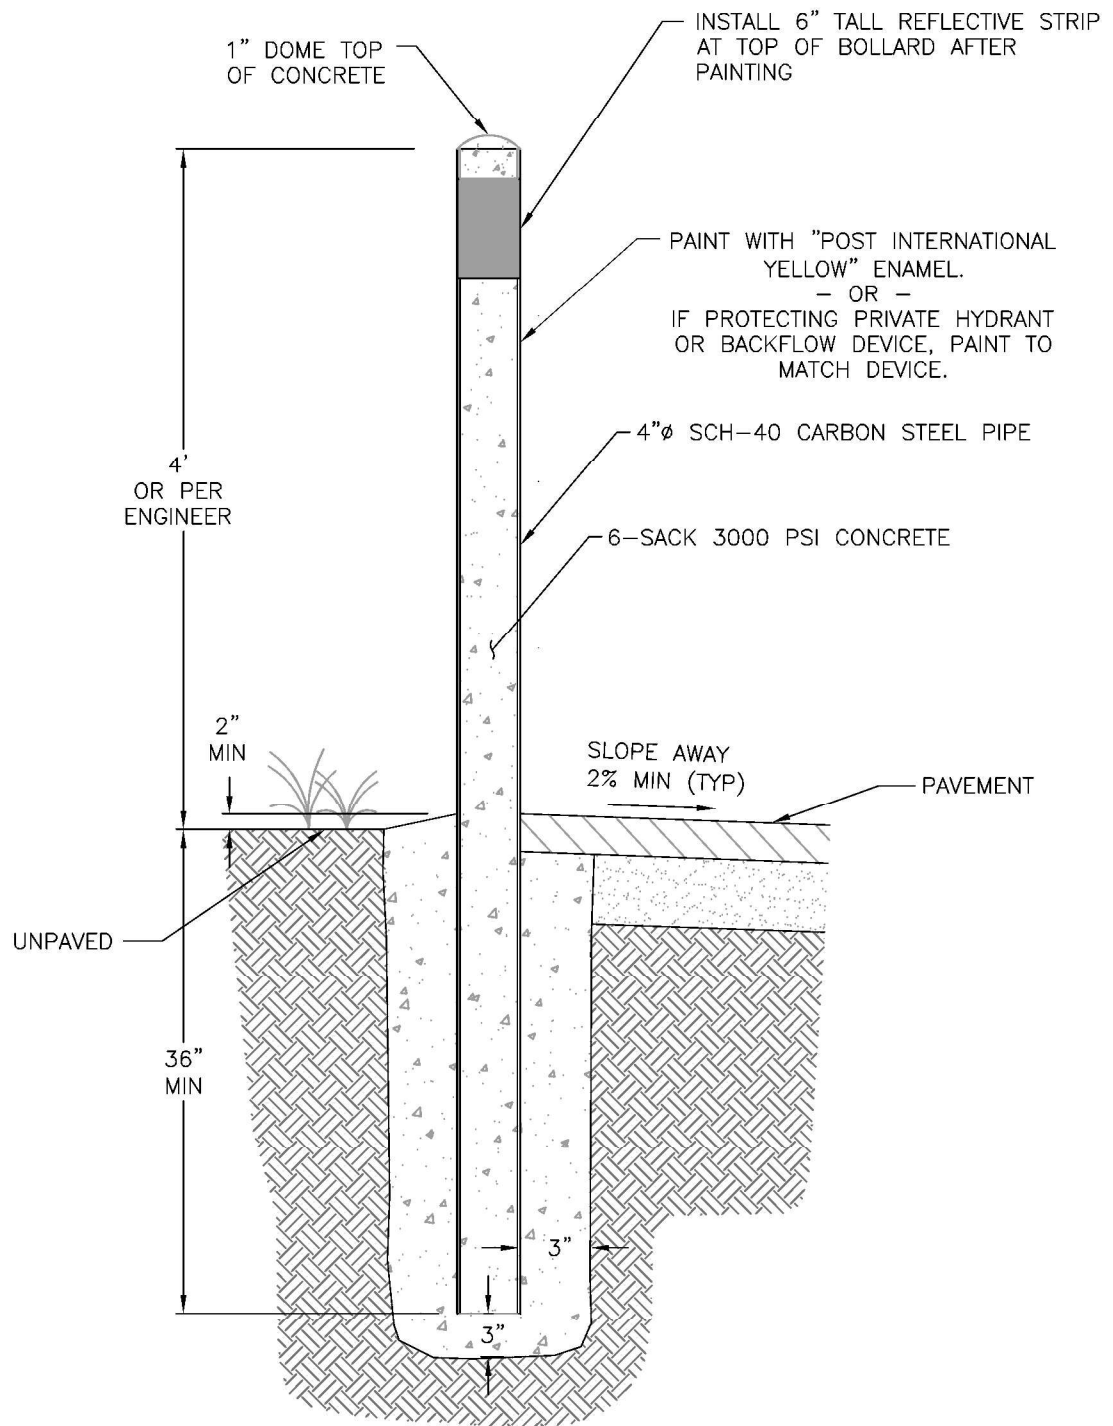

SCOTTS VALLEY WATER DISTRICT

WWW.SVWD.ORG

DETAIL 20

TRAFFIC BOLLARD INSTALLATION

NOT TO SCALE